

CONSTRUCTION SPECIFICATION

TEE-OFF BOX:
 1.5MM, ZINC ANNEALED STEEL, POWDER COATED COLOUR:
 ORANGE-X15 SMOOTH FINISH
 LIFT-OFF COVERS WITH RIGHT HINGED DOORS
 SEALABLE
 6mm SPLIT BAKELITE GLAND PLATES TOP & BOTTOM.

INTERCONNECTION CABLE:
 NOT BY BOVARA

ELECTRICAL EQUIPMENT:
 2 OFF 3 POLE DIN FUSE DISCONNECTOR 160A FUSE HOLDER
 FITTED WITH 3 OFF 160A gG HRC FUSES, MOUNTED ON A
 GALVABOND GEAR TRAY.


LABEL DETAILS:
 NOT BY BOVARA


CONTRACTOR TO TAKE NOTE OF THE MIN & MAX DISTANCES WHEN
 INSTALLING, AS PER THE NSW SERVICE AND INSTALLATION RULES
 AND SUPPLY AUTHORITY REQUIREMENTS.

RISING MAIN CONNECTORS NOT SHOWN. RISING MAIN CONNECTORS
 ARE SUPPLIED UNINSULATED. BOVARA RECOMMENDS INSULATING
 RISING MAIN CONNECTERS AS PER AS3000.

WE HAVE ALLOWED FOR 1 x 240mm² RISING MAIN CABLE PER
 PHASE WITH 1 x 50mm² TEE OFF CABLE PER PHASE.

TO AS3000, NSW SERVICE AND INSTALLATION RULES, AND AS3439.1

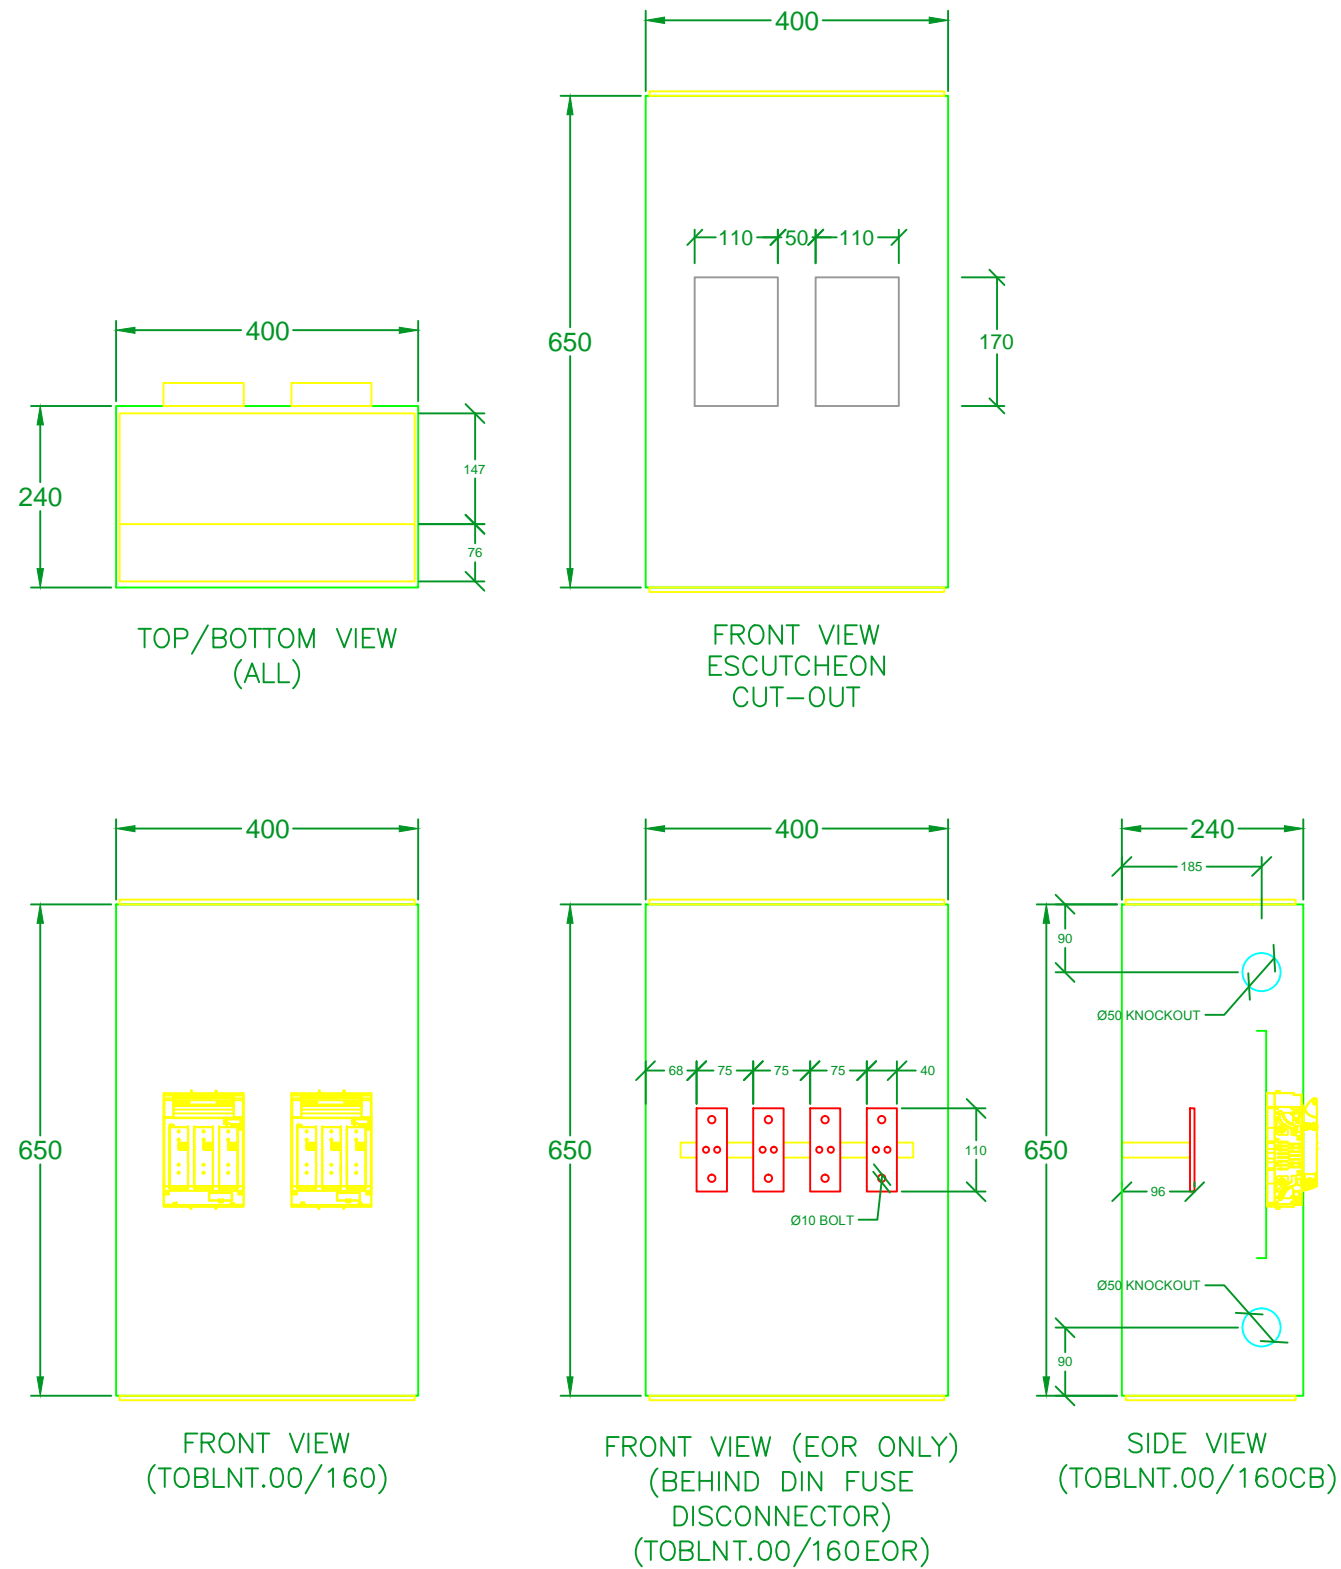

PROJECT - TEE-OFF BOX WITH TWO FUSE GEARS	CUSTOMER	DRAWN by - BOVARA PTY LTD	YOUR REF:	IP Rating : IP 30
			COLOUR : X15 ORANGE	FORM : FORM 1
DRAWING No. - TOBL2NT00/160	DATE - 11/06/2014	CHECKED by	MATERIAL : MILD STEEL	MAX WIDTH: 400mm
			SCALE : 1:10 @ A3	MAX HEIGHT: 650mm
	102 WETHERILL ST NORTH SILVERWATER, NSW 2128 PH: 1300 268 272 Fax: 1300 272 862 Email: sales@bovara.com.au			MAX DEPTH: 240mm